
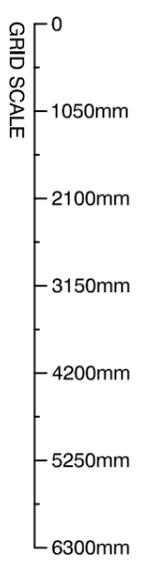
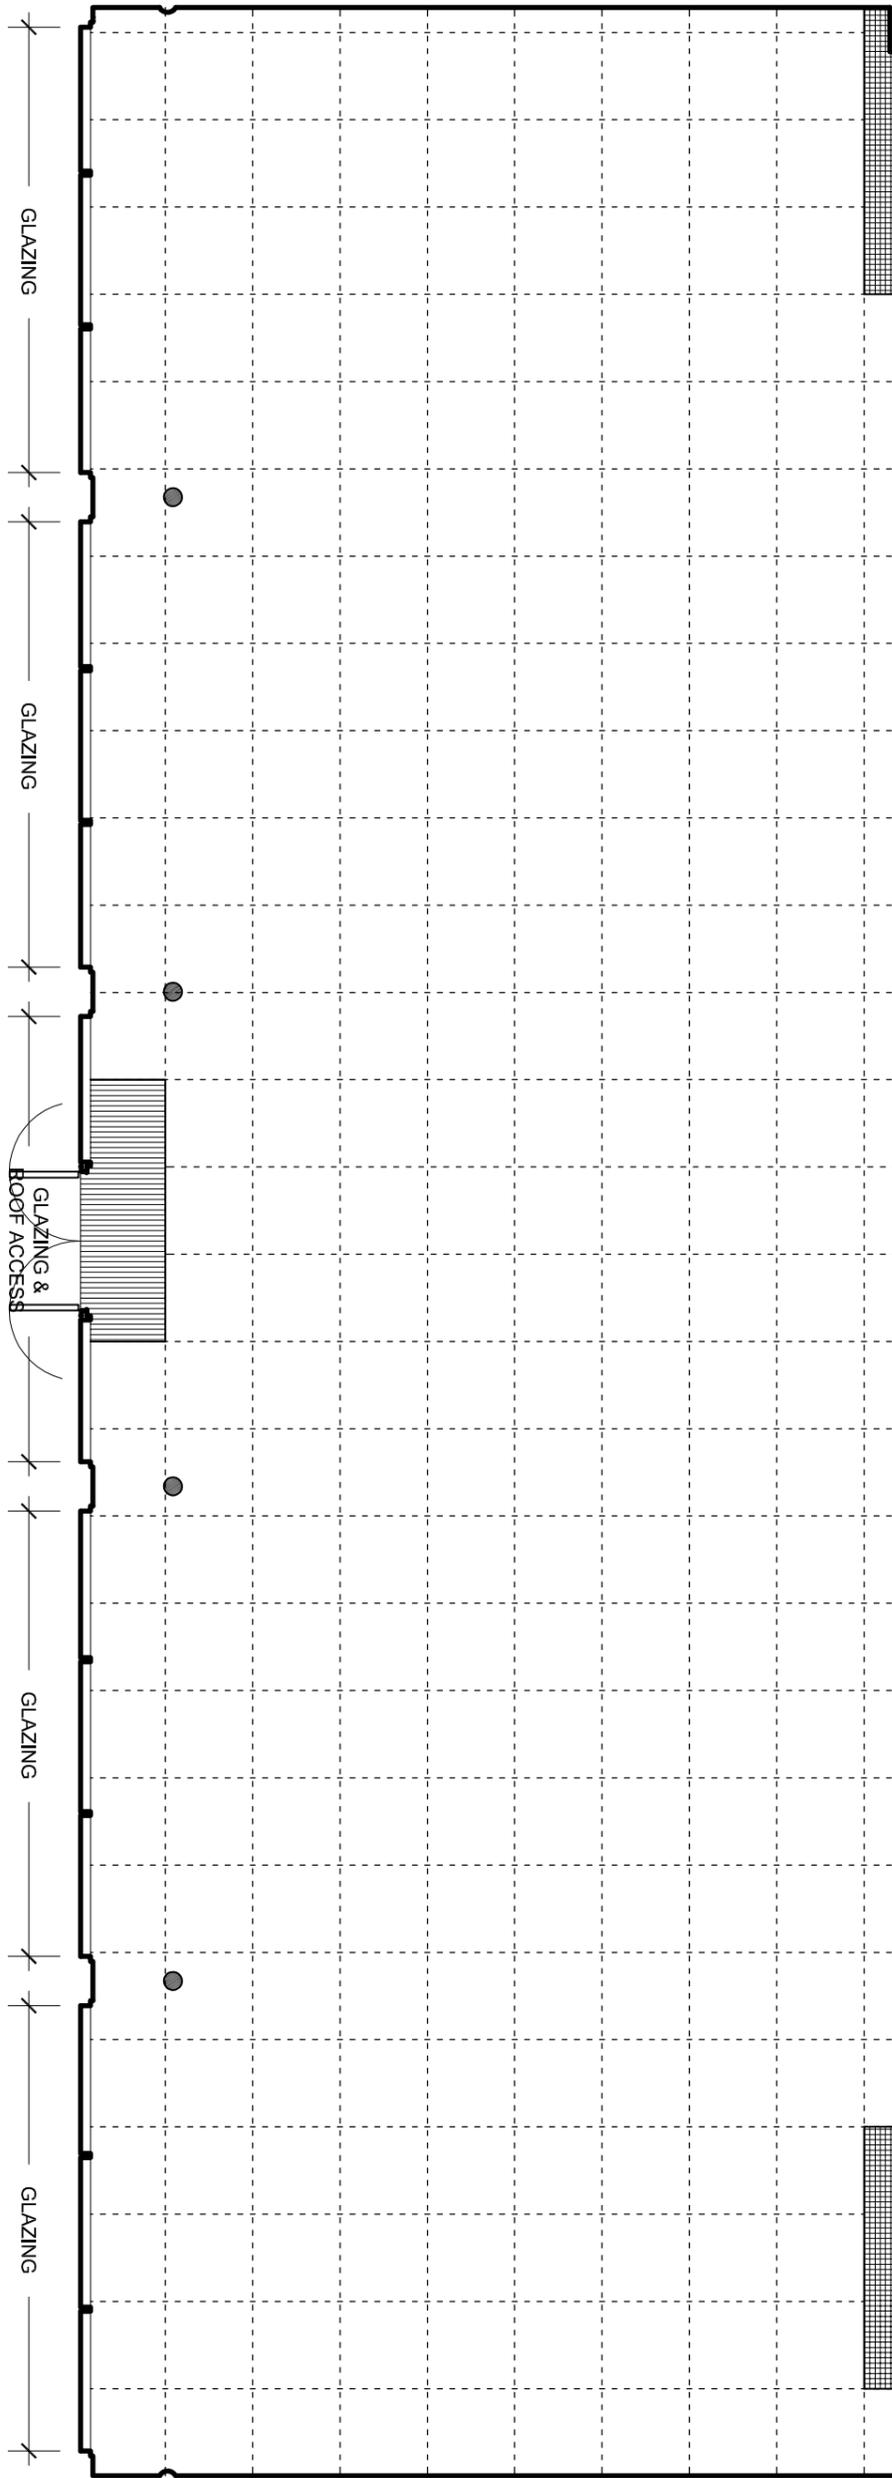
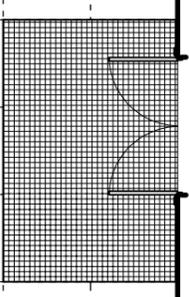


EXIT

EXIT

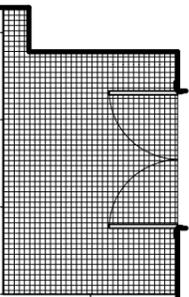

- KEY
- COLUMNS
  - SETTING OUT POINT
  - 1050mm GRID
  - KEEP CLEAR (FIRE EXIT)
  - KEEP CLEAR (ACCESS)

# CRANMORE SUITE LAYOUT (GRID)