


Platinum Suite (GRID/SERVICES)

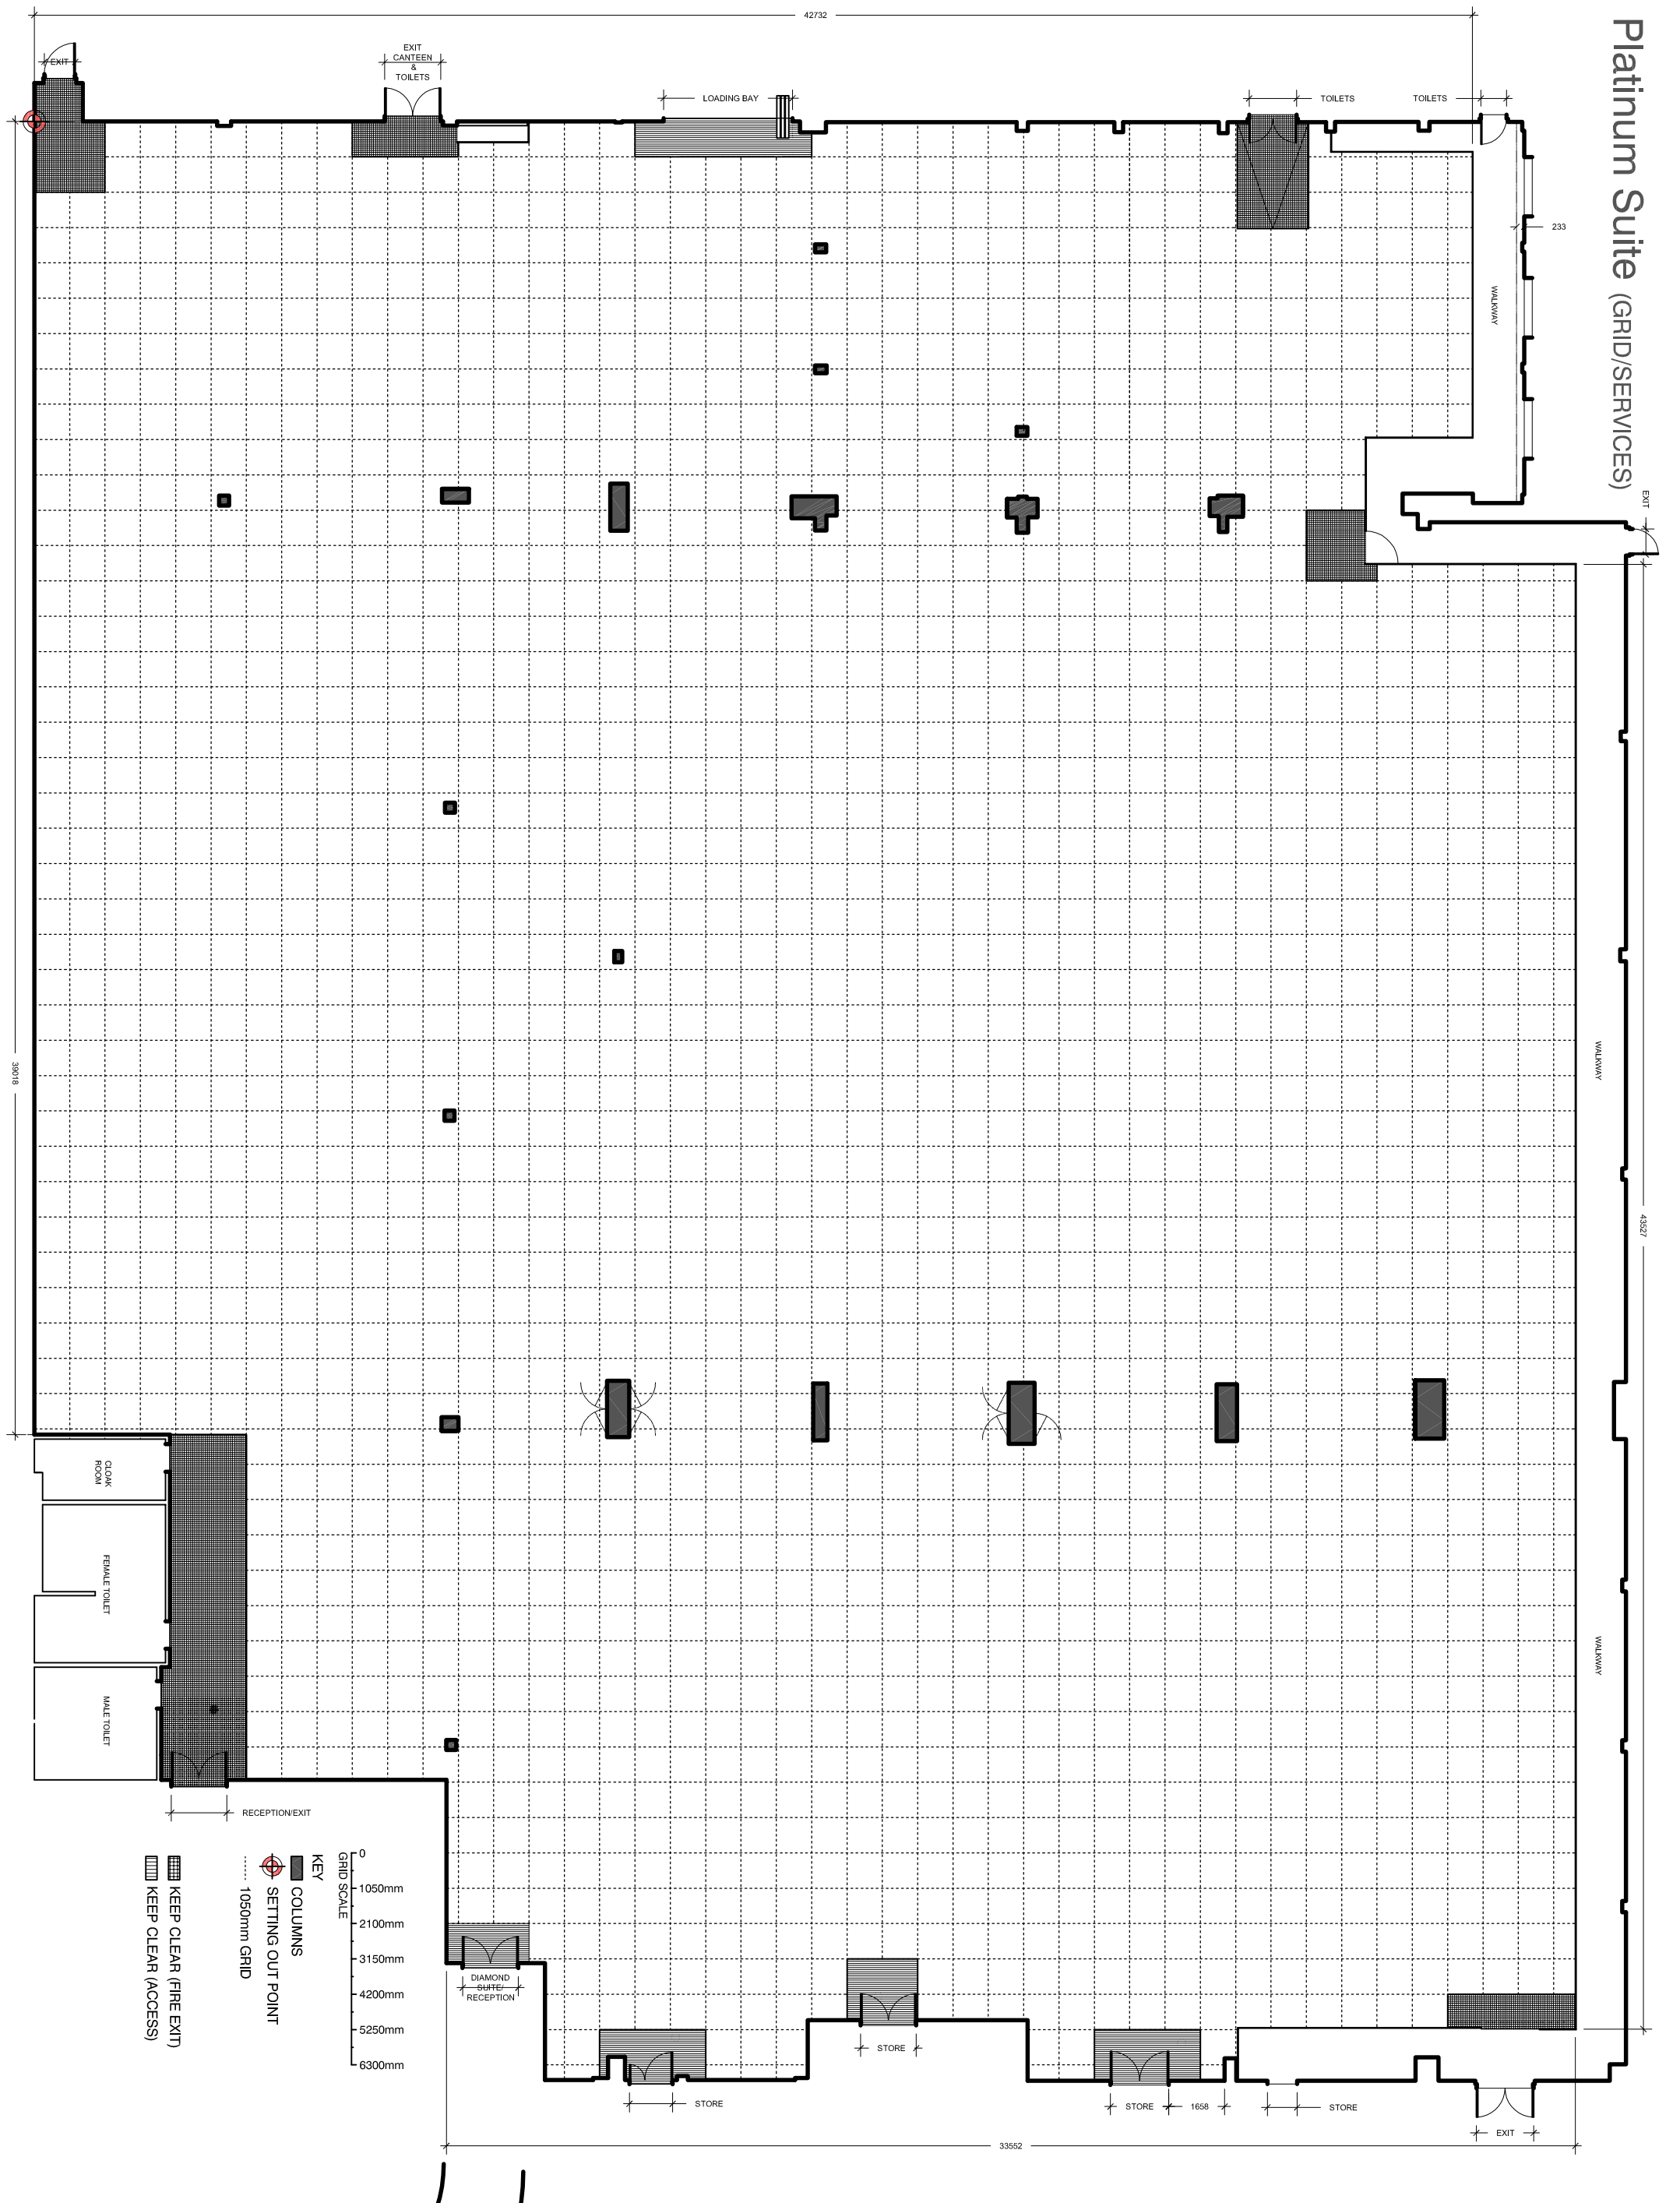

42732

233

EXIT

WALKWAY

4827

WALKWAY

WALKWAY

EXIT

33552

39118

GRID SCALE

0
1050mm
2100mm
3150mm
4200mm
5250mm
6300mm

KEY

- COLUMNS
- SETTING OUT POINT
- 1050mm GRID

KEEP CLEAR (FIRE EXIT)

KEEP CLEAR (ACCESS)

RECEPTION/EXIT

DIAMOND SUITE RECEPTION

STORE

STORE

STORE

1658

STORE

EXIT